


PARTIAL POOL DECK LEVEL PLAN

1/8"=1'-0"




THIS DRAWING IS AN INSTRUMENT OF SERVICE AND IS THE PROPERTY OF BROMLEY COOK ENGINEERING, INC., AND IS NOT TO BE REPRODUCED IN WHOLE OR IN PART WITHOUT THE EXPRESS WRITTEN PERMISSION OF BROMLEY COOK ENGINEERING, INC.

<p>SHEET PL-2</p>	<p>PROJECT NO. _____</p>	<p>DATE: 9/2/13 DRAWN BY: KMK CHECKED BY: W.D.C. SCALE: AS SHOWN</p>	<p>PROJECT: POOL DECK LIGHTING PLAZA SOUTH CONDOMINIUM 4280 GALT OCEAN DRIVE FORT LAUDERDALE, FLORIDA</p> <p>CONTRACTOR: _____</p>	<p>BROMLEY • COOK ENGINEERING, INC. STRUCTURAL ENGINEERING SERVICES 5440 N.W. 33rd AVENUE SUITE #100 FORT LAUDERDALE, FLORIDA 33309 TEL: (954) 772-4624 FAX: (954) 772-4634 CERT. OF AUTH. #00009124</p>	<p>WILLIAM D. COOK, P.E. FLA. S.T. # 2009</p>	<p>SEAL: _____</p>	<table border="1" style="width: 100%; border-collapse: collapse;"> <thead> <tr> <th colspan="3">REVISIONS</th> </tr> <tr> <th style="width: 10%;">NO.</th> <th style="width: 10%;">DATE</th> <th style="width: 80%;">DESCRIPTION</th> </tr> </thead> <tbody> <tr> <td> </td> <td> </td> <td> </td> </tr> <tr> <td> </td> <td> </td> <td> </td> </tr> <tr> <td> </td> <td> </td> <td> </td> </tr> </tbody> </table>	REVISIONS			NO.	DATE	DESCRIPTION									
REVISIONS																						
NO.	DATE	DESCRIPTION																				

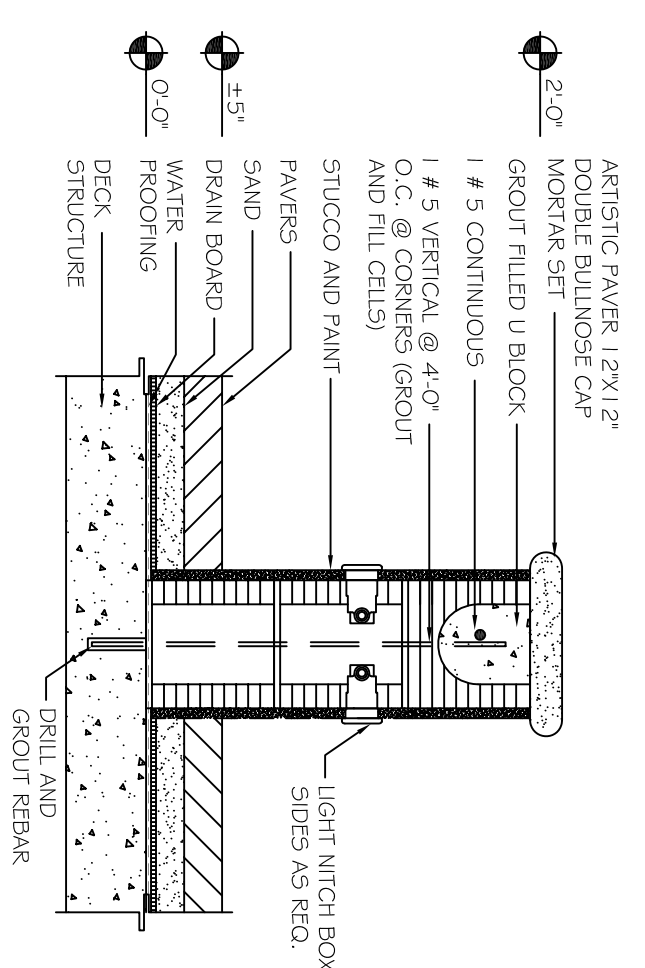


TYPICAL WALL
SCALE: 1"=1'-0"

6
PL-3

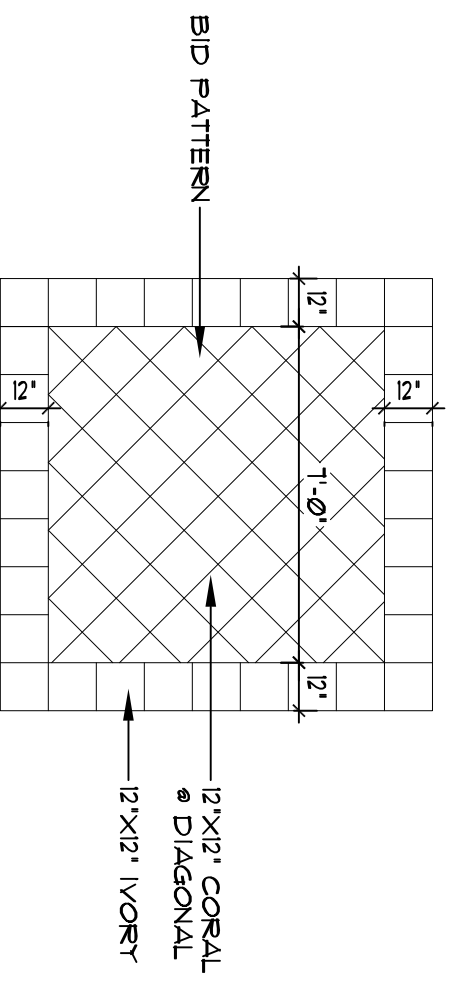


TYPICAL PAVER PATTERN
SCALE: 1/4"=1'-0"

4
PL-3

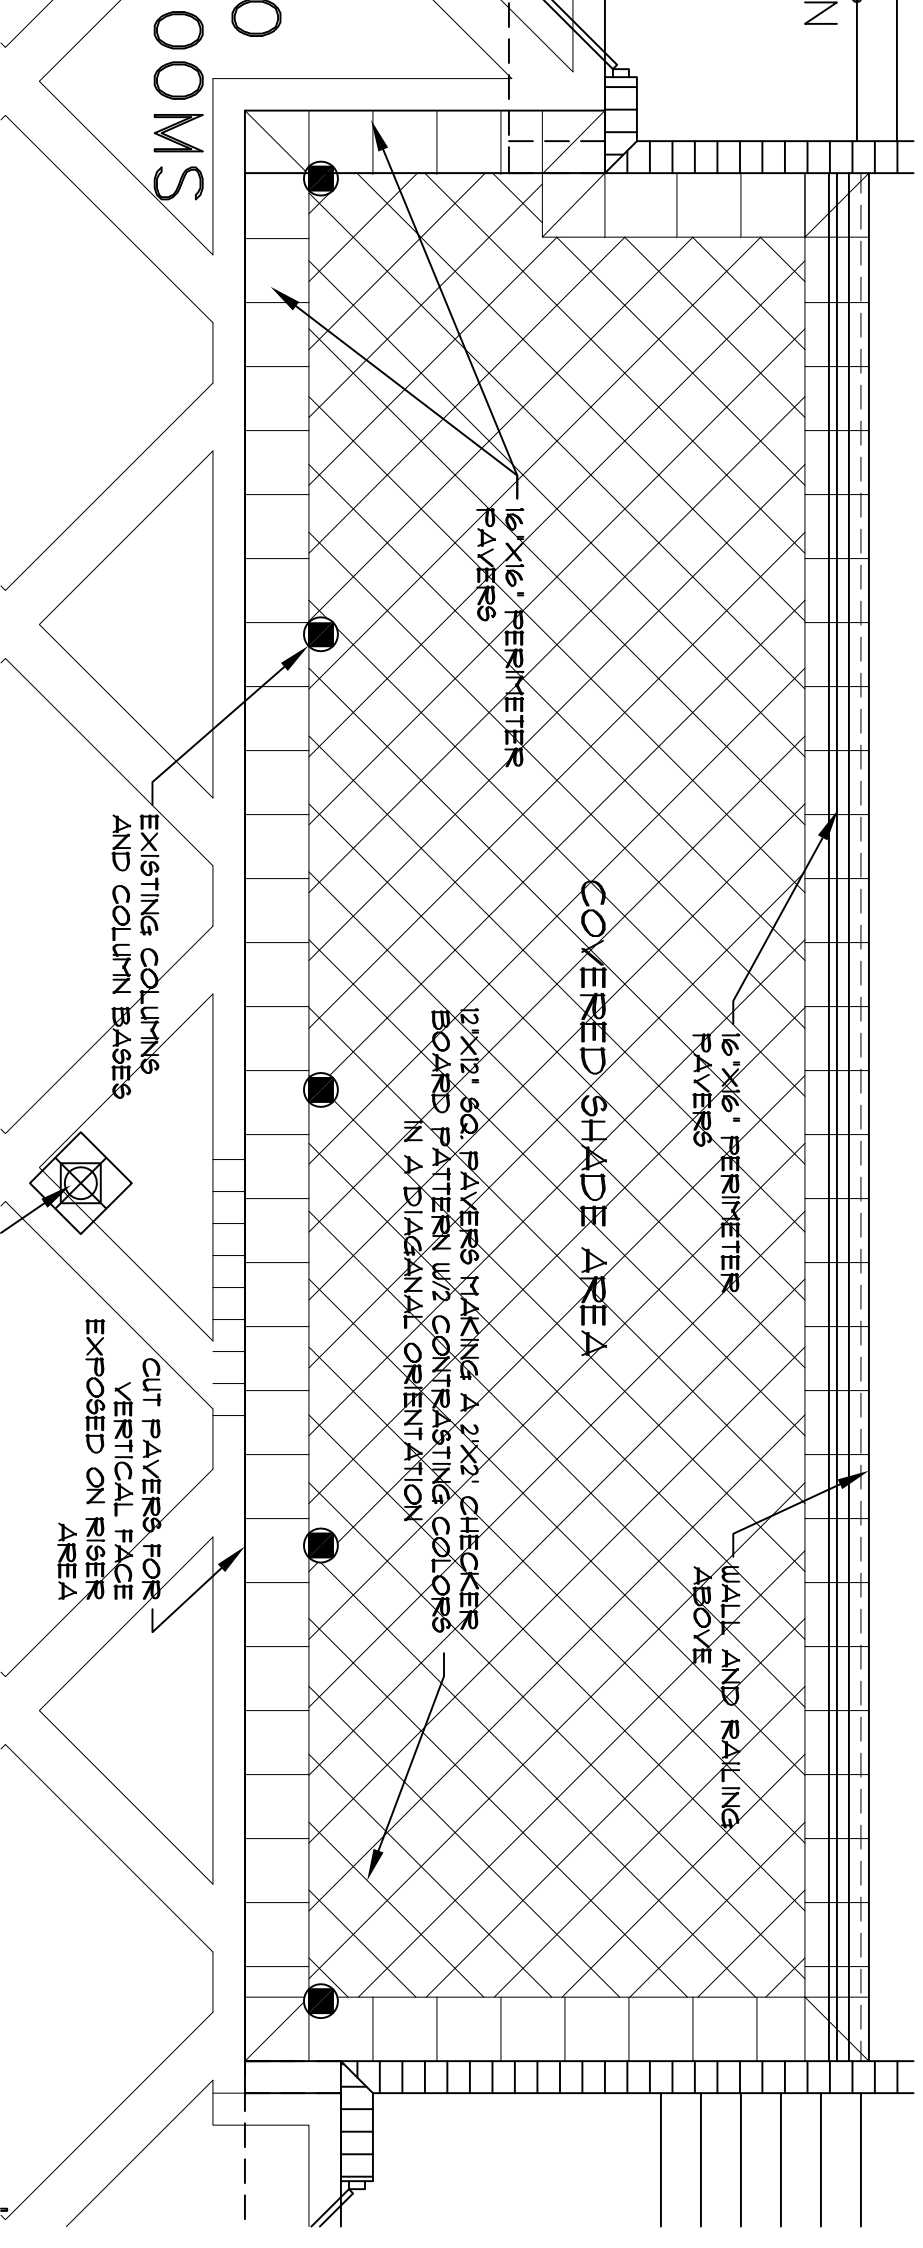


EXISTING COVERED SHADE AREA
SCALE: 1/4"=1'-0"

8
PL-3

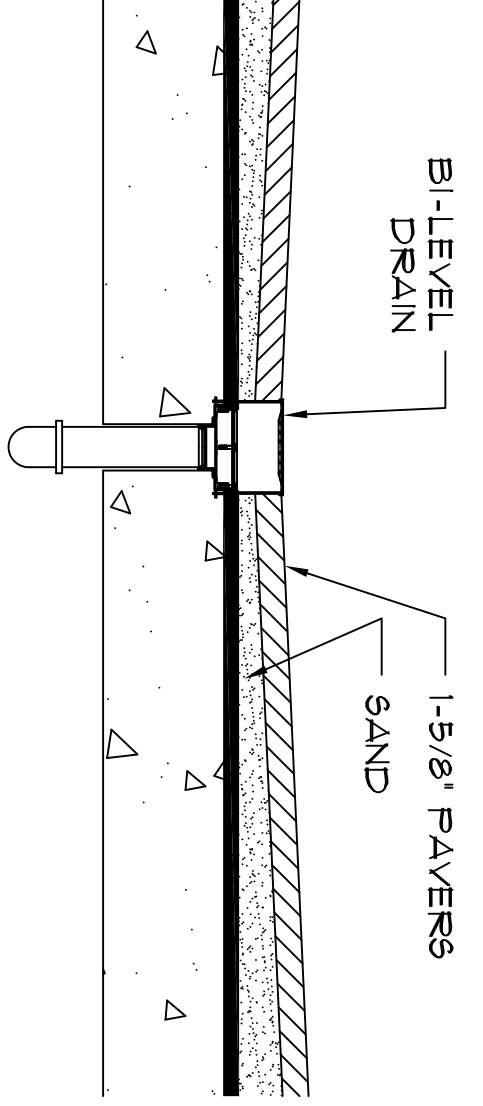


TYP. DRAIN
SCALE: 1"=1'-0"

5
PL-3

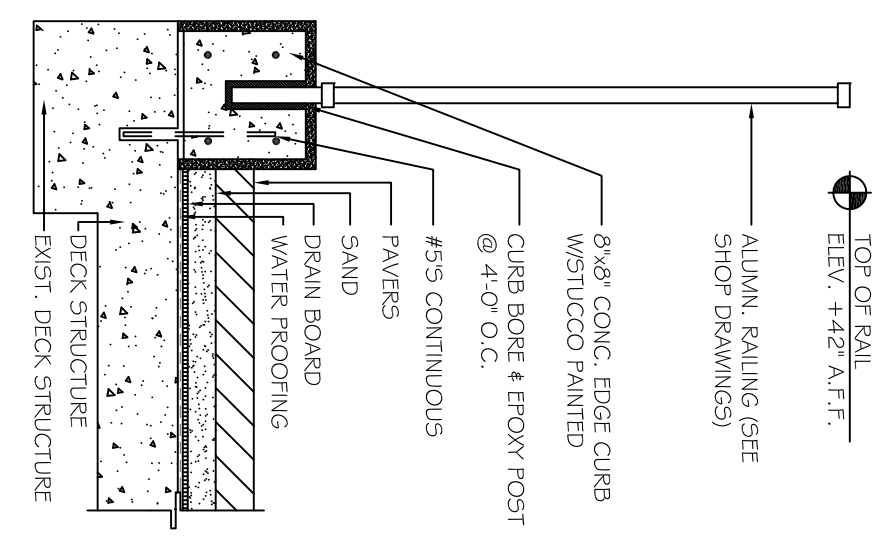


TYP. DECK RAIL. EDGE DETAIL
SCALE: 1"=1'-0"

3
PL-3

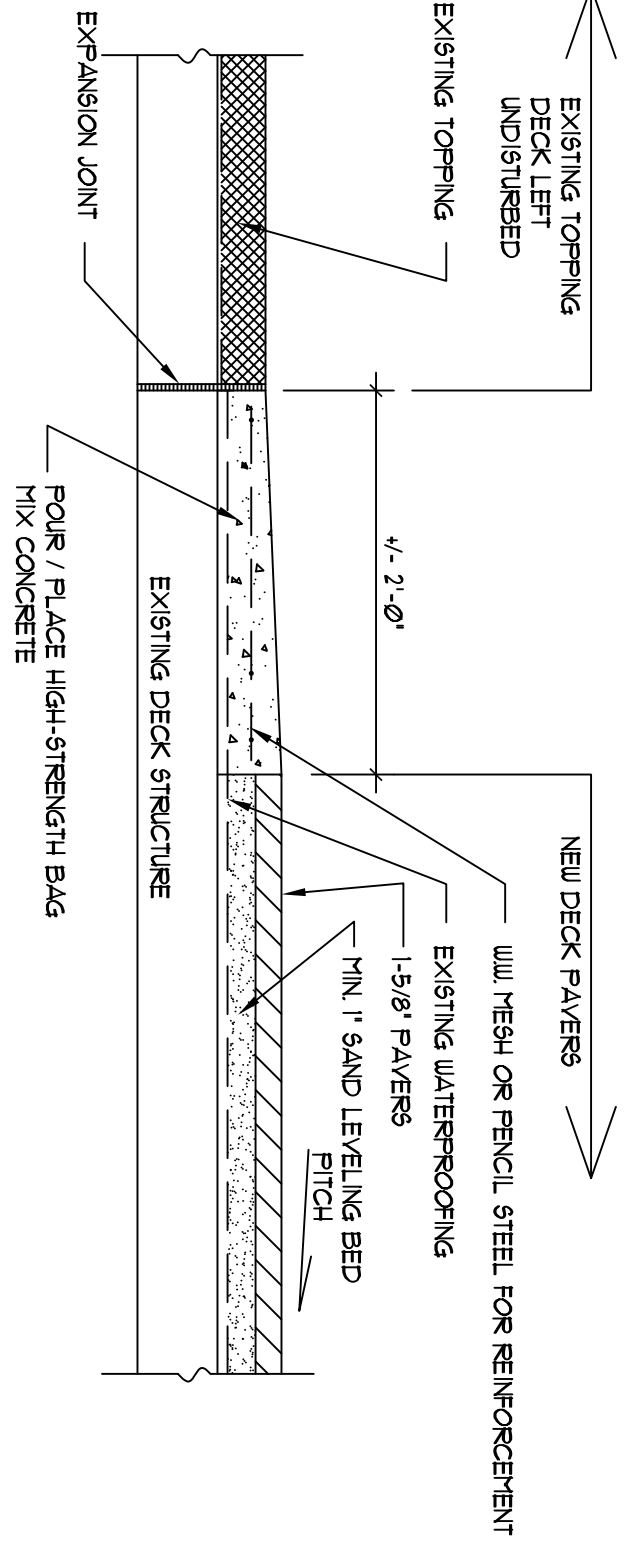


TRANSITION BAND @ BUILDING ENTRYS
SCALE: 1"=1'-0"

7
PL-3

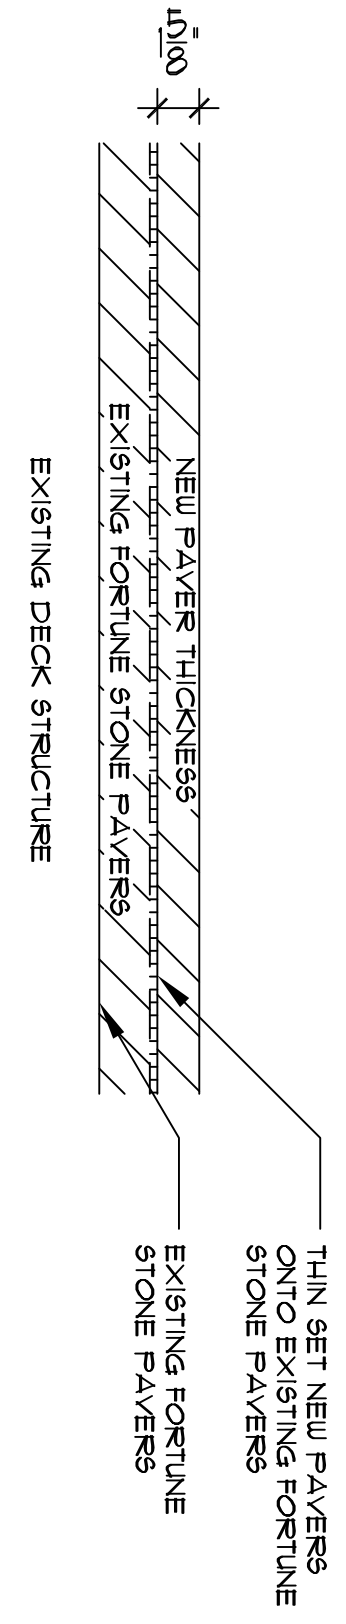

SHADE AREA PAVERS
SCALE: N.T.S.

2
PL-3

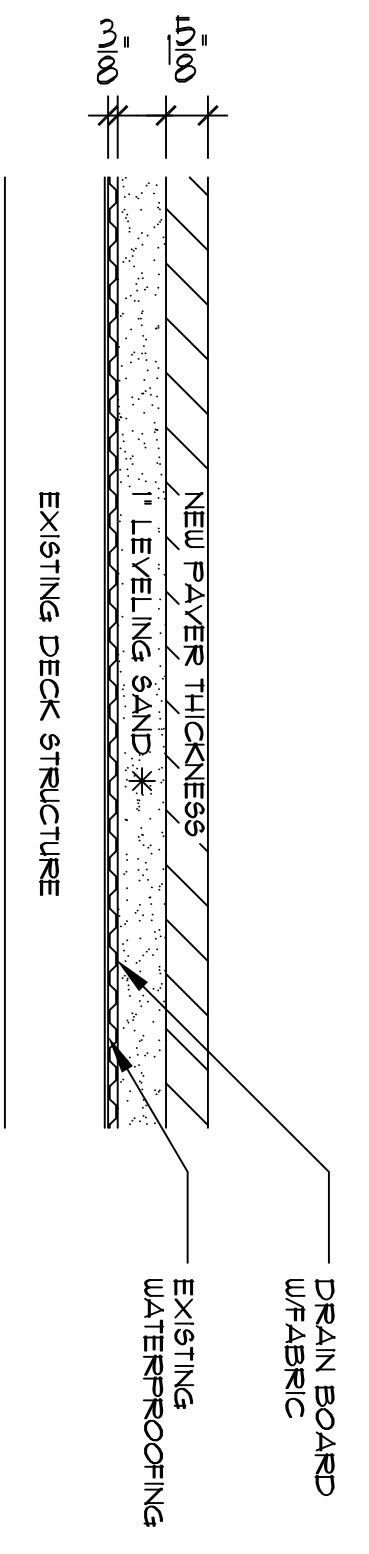

TYPICAL DECK CROSS SECTION
SCALE: N.T.S.

1
PL-3

THIS DRAWING IS AN INSTRUMENT OF SERVICE AND IS THE PROPERTY OF BROMLEY COOK ENGINEERING, INC., AND IS NOT TO BE REPRODUCED IN WHOLE OR IN PART WITHOUT THE EXPRESS WRITTEN PERMISSION OF BROMLEY COOK ENGINEERING, INC.

SHEET
PL-3

PROJECT NO. _____

DATE: 9/22/13
DRAWN BY: KMK
CHECKED BY: W.D.C.
SCALE: AS SHOWN

PROJECT:
POOL DECK LIGHTING
PLAZA SOUTH CONDOMINIUM
4280 GALT OCEAN DRIVE
FORT LAUDERDALE, FLORIDA


CONTRACTOR:

BROMLEY • COOK ENGINEERING, INC.
STRUCTURAL ENGINEERING SERVICES
5440 N.W. 33rd AVENUE
SUITE #100
FORT LAUDERDALE, FLORIDA 33309
TEL: (954) 772-4624 FAX: (954) 772-4634
CERT. OF AUTH. #00009124

WILLIAM D. COOK, P.E.
FLA. S.T. # 2009

SEAL:


REVISIONS		
NO.	DATE	DESCRIPTION

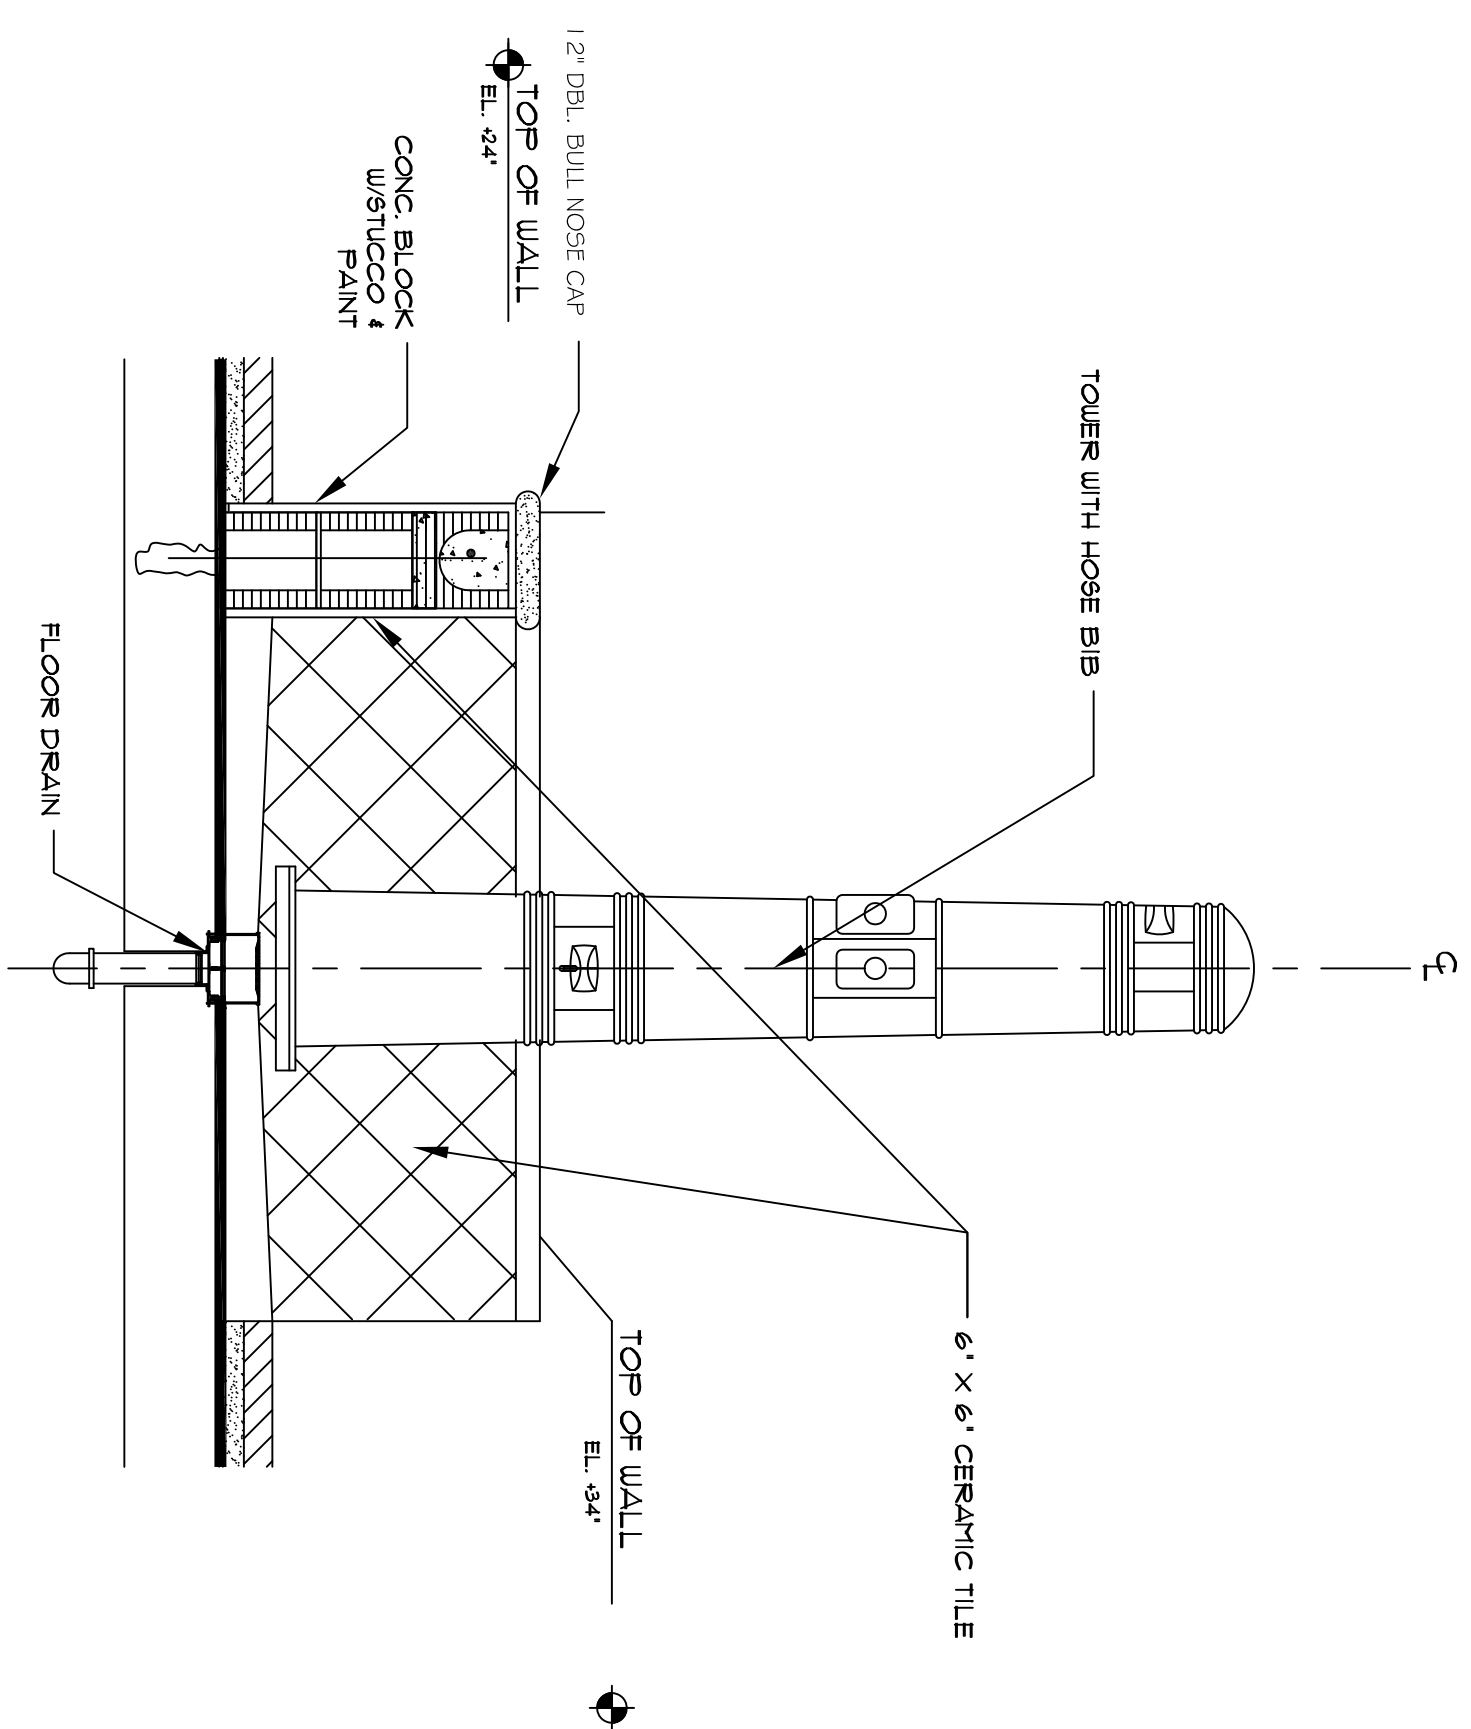

SHOWER SECTION

SCALE: 3/4"=1'-0"


PL-4

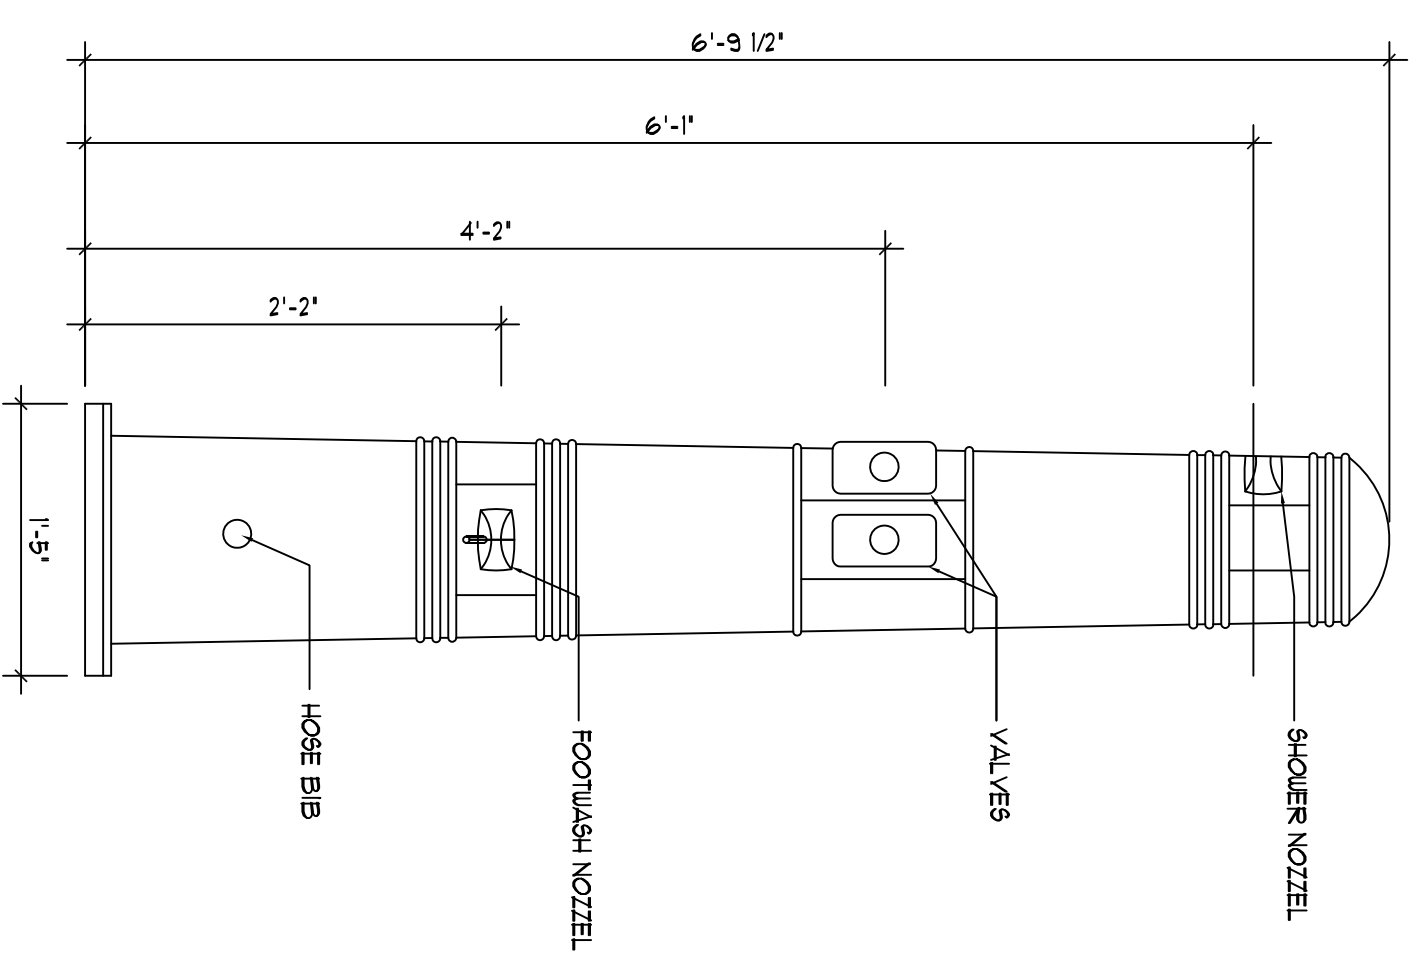

SHOWER TOWER

SCALE: 1"=1'-0"


PL-4

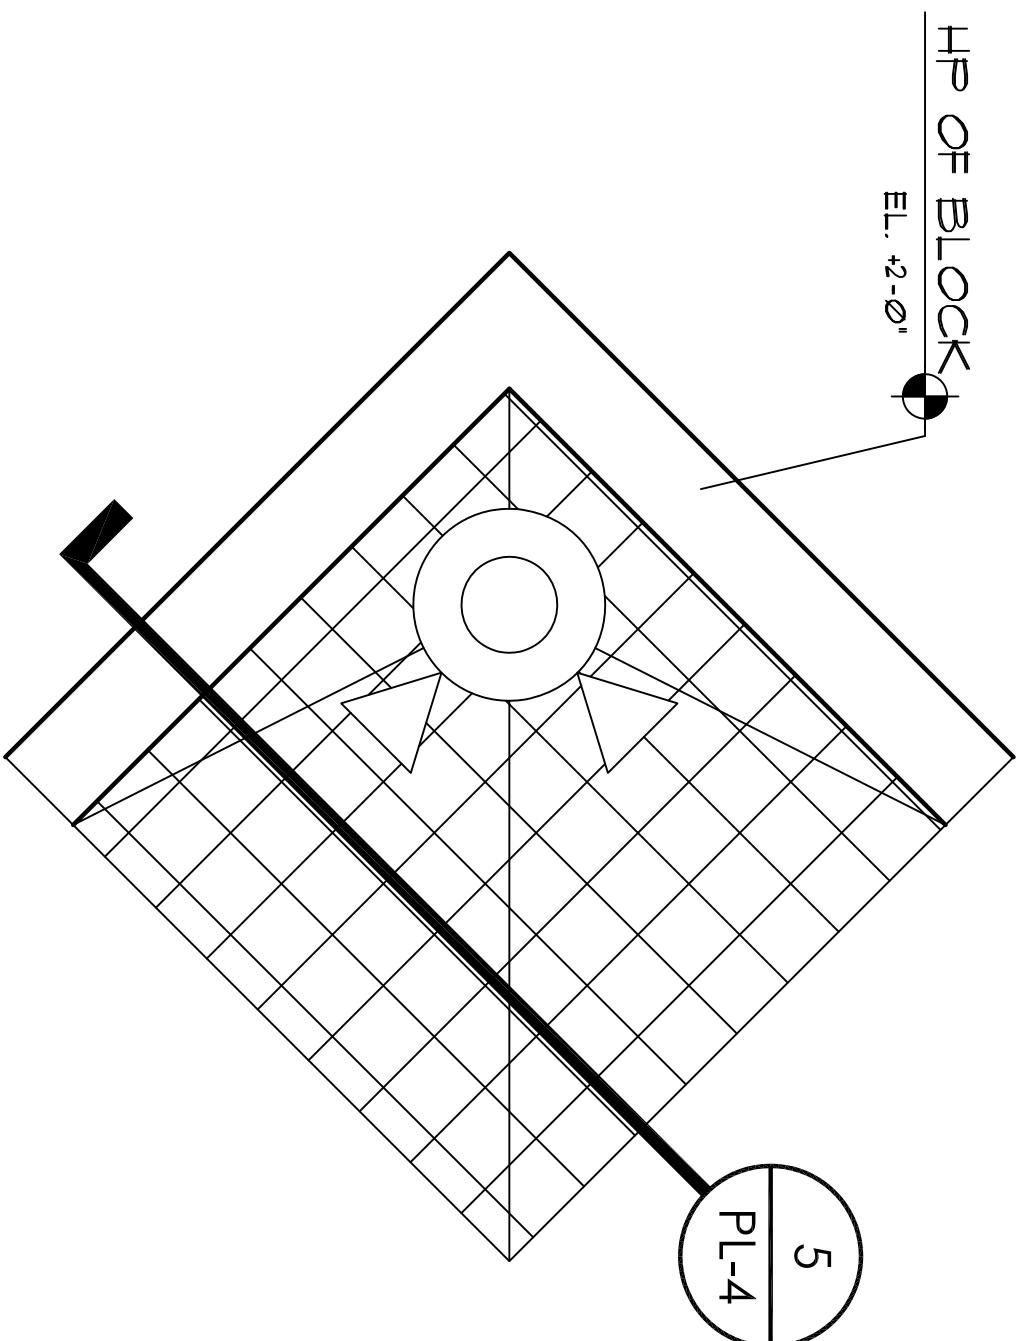

SHOWER PLAN

SCALE: 3/4"=1'-0"


PL-4

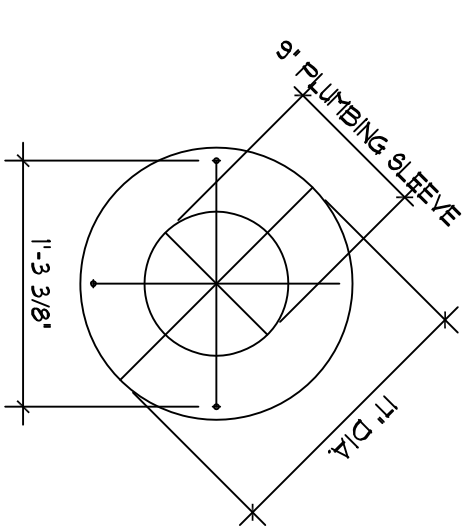

SHOWER TOWER BASE PLAN

SCALE: 1"=1'-0"

PL-4

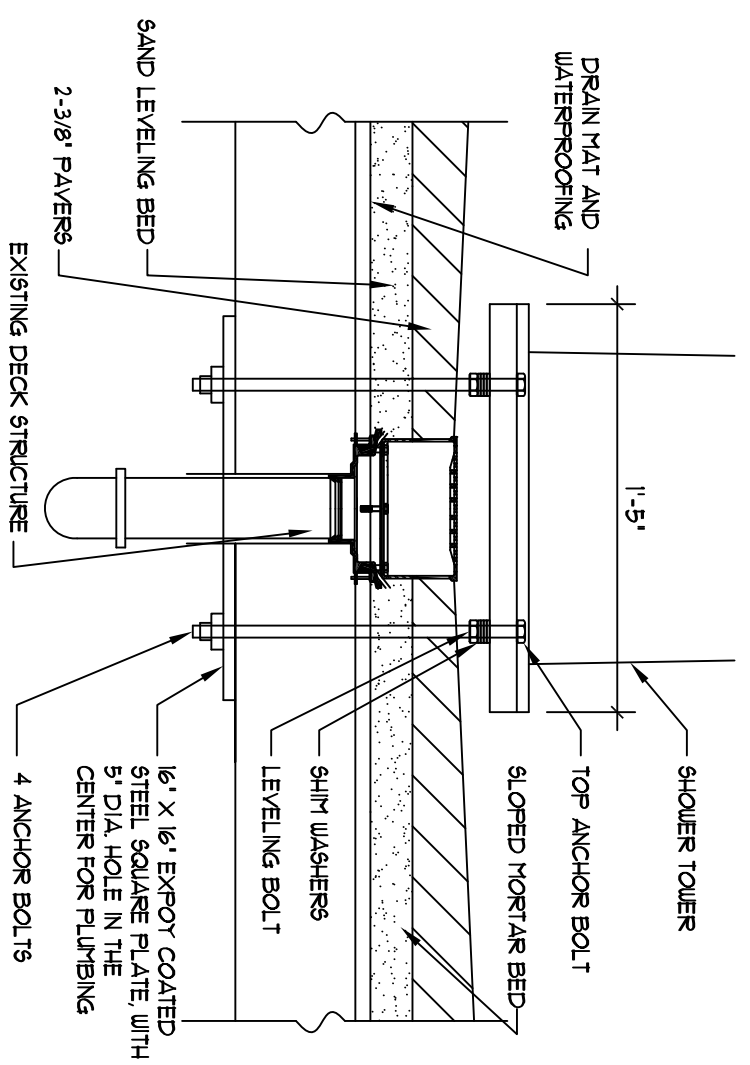

SHOWER TOWER BASE SECT.

SCALE: 1 1/2"=1'-0"

PL-4

REVISIONS		
NO.	DATE	DESCRIPTION

SEAL:
 WILLIAM D. COOK, P.E.
 LICENSE # 2009
 FLA. ST. # 2009

BROMLEY • COOK ENGINEERING, INC.
 STRUCTURAL ENGINEERING SERVICES
 5440 N.W. 33rd AVENUE
 SUITE #100
 FORT LAUDERDALE, FLORIDA 33309
 TEL: (954) 772-4624 FAX: (954) 772-4634
 CERT. OF AUTH. #00009124

PROJECT: POOL DECK LIGHTING
 PLAZA SOUTH CONDOMINIUM
 4280 GALT OCEAN DRIVE
 FORT LAUDERDALE, FLORIDA

CONTRACTOR: AS SHOWN

DATE: 9/12/13
 DRAWN BY: KMK
 CHECKED BY: W.D.C.
 SCALE: AS SHOWN

PROJECT NO.

SHEET
PL-4

